



DEPARTMENT OF REGULATORY AND ECONOMIC RESOURCES (RER)
BOARD AND CODE ADMINISTRATION DIVISION

NOTICE OF ACCEPTANCE (NOA)

Gensteel Doors Inc.
4950 Hickmore Street
Ville St. Laurent, Quebec, Canada H4T1K6

SCOPE:

This NOA is being issued under the applicable rules and regulations governing the use of construction materials. The documentation submitted has been reviewed and accepted by Miami-Dade County RER -Product Control Section to be used in Miami Dade County and other areas where allowed by the Authority Having Jurisdiction (AHJ).

This NOA shall not be valid after the expiration date stated below. The Miami-Dade County Product Control Section (In Miami Dade County) and/or the AHJ (in areas other than Miami Dade County) reserve the right to have this product or material tested for quality assurance purposes. If this product or material fails to perform in the accepted manner, the manufacturer will incur the expense of such testing and the AHJ may immediately revoke, modify, or suspend the use of such product or material within their jurisdiction. RER reserves the right to revoke this acceptance, if it is determined by Miami-Dade County Product Control Section that this product or material fails to meet the requirements of the applicable building code.

This product is approved as described herein, and has been designed to comply with the Florida Building Code, including the High Velocity Hurricane Zone.

DESCRIPTION: Series Genstorm Louver Outswing Steel Doors

APPROVAL DOCUMENT: Drawing No. AD10-09-002, titled "Genstorm Louver Outswing Steel Door (LMI)", sheet 1 through 8 of 8, dated 02-05-2009 and last revised on AUG 03, 2015, prepared by MCY Engineering, Inc., signed and sealed by Yiping Wang, P.E., bearing the Miami-Dade County Product Control Revision stamp with the Notice of Acceptance number and expiration date by the Miami-Dade County Product Control Section.

MISSILE IMPACT RATING: Large Missile Impact Resistant

Limitations:

1. See Design Pressures & corresponding Hardware in sheets 1 & 6. Doors are not rated for Air & water infiltration requirement is needed.
2. Lock Options # 1, 3 & 5 in sheet 6, require total two (2) flush bolts (top/bottom) on the corresponding panel.

LABELING: Each unit shall bear one of the following permanent labels:

Gensteel Doors Inc.	Gensteel Doors Inc.	North American Doors Corp.
4950 Hickmore Street	2335 Industrial Park Drive	1471 Military Turnpike
Ville St. Laurent, Quebec, Canada H4T1K6	Cornwall, Ontario, Canada K6H7M4	Plattsburgh, NY 12901-1911

and series and the statement: "Miami-Dade County Product Control Approved".

RENEWAL of this NOA shall be considered after a renewal application has been filed and there has been no change in the applicable building code negatively affecting the performance of this product.

TERMINATION of this NOA will occur after the expiration date or if there has been a revision or change in the materials, use, and/or manufacture of the product or process. Misuse of this NOA as an endorsement of any product, for sales, advertising or any other purposes shall automatically terminate this NOA. Failure to comply with any section of this NOA shall be cause for termination and removal of NOA.

ADVERTISEMENT: The NOA number preceded by the words Miami-Dade County, Florida, and followed by the expiration date may be displayed in advertising literature. If any portion of the NOA is displayed, then it shall be done in its entirety.

INSPECTION: A copy of this entire NOA shall be provided to the user by the manufacturer or its distributors and shall be available for inspection at the job site at the request of the Building Official.

This NOA renews NOA #12-0223.31 and consists of this page 1 and evidence pages E-1, as well as approval document mentioned above.

The submitted documentation was reviewed by Ishaq I. Chanda, P.E.

MIAMI-DADE COUNTY
APPROVED

NOA No. 15-0526.03
Expiration Date: July 14, 2016
Approval Date: August 13, 2015
Page 1

8/17/15

NOTICE OF ACCEPTANCE: EVIDENCE SUBMITTED

A. DRAWINGS

1. Manufacturer's die drawings and sections (submitted under file listed below)
2. Drawing No. **AD10-09-002**, titled "Genstorm Louver Outswing Steel Door (LMI)", sheet 1 through 8 of 8, dated 02-05-2009 and last revised on AUG 03, 2015, prepared by MCY Engineering, Inc., signed and sealed by Yiping Wang, P.E.

B. TESTS (submitted under files #12-0223.31 /#10-0125.03)

1. Test reports on
 - 1) Air Infiltration Test, per FBC, TAS 202-94 (Not Performed)
 - 2) Uniform Static Air Pressure Test, Loading per FBC, TAS 202-94
 - 3) Water Resistance Test, per FBC, TAS 202-94 (Not performed)
 - 4) Large Missile Impact Test per FBC, TAS 201-94
 - 5) Cyclic Wind Pressure Loading per FBC, TAS 203-94
 - 6) Forced Entry Test, per FBC 2411 3.2.1 and TAS 202-94
 - 7) Tensile Test, per ASTM A370-05

Along with marked-up drawings and installation diagram of Genstorm Opaque, Glazed and Louvered Single and Double Swinging Doors, prepared by Fenestration Testing Laboratory, Inc., Test Report No. **5877**, dated 10/13/09, signed and sealed by Julio E. Gonzalez, P.E.

C. CALCULATIONS

1. Anchor verification calculations and structural analysis, complying with FBC-2014 (**5th Edition**), prepared by MCY Engineering, Inc., dated 05/15/15 and last revised on 08/03/15, signed and sealed by Yiping Wang, P.E.

D. QUALITY ASSURANCE

1. Miami Dade Department of Regulatory and Economic Resources (RER).
- 2.

E. MATERIAL CERTIFICATIONS


1. Tensile Test, per ASTM A370-05 item B (1) (7)
2. Tensile test report N0. FTL 6745 per ASTM A370-05 dated 12/01/11, issued by Fenestration Testing Lab, signed and sealed by Martin D. Brinson, P.E. (submitted under file # **10-0125.03**)


F. STATEMENTS

1. Statement letter of conformance to FBC 2014 (**5th Edition**), dated 08/03/15, prepared by MCY Engineering, Inc, signed and sealed by Yiping Wang, P.E.
2. Statement letter of Lab. Compliance, as a part of above test reports.


G. OTHER

1. This NOA revises # **12-0223.31**, expired on 07/14/15.
2. Test proposal No. **08-1489**, issued to Gensteel Door Inc, approved on 11/14/08.
3. Distribution agreement between GenSteel Door, Canada & North American Door Corp, N.Y. dated 10/22/10, signed by Bruno Gervasi and Antonio Gervasi, respectively.

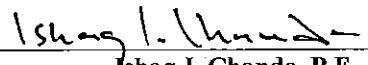

Ishaq I. Chanda, P.E.
Product Control Examiner
NOA No. 15-0526.03
Expiration Date: July 4, 2016
Approval Date: August 13, 2015

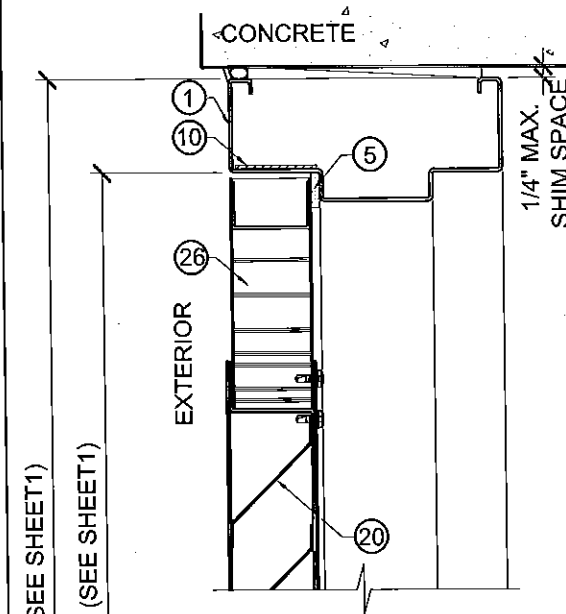


HEAD DETAIL A

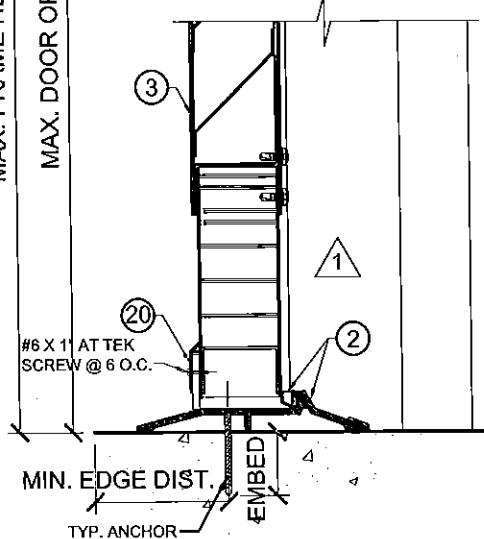

TYPICAL THRESHOLD B
NOT RATED FOR WATER INFILTRATION
(PEMCO 177AT96)

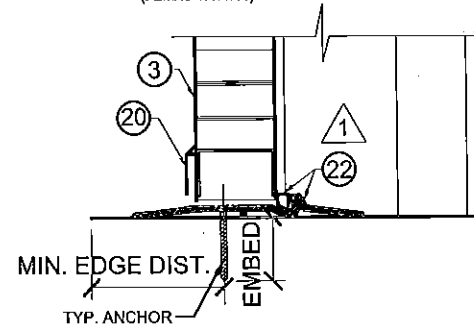

TYPICAL THRESHOLD B1
NOT RATED FOR WATER INFILTRATION
(PEMCO 2005AT)

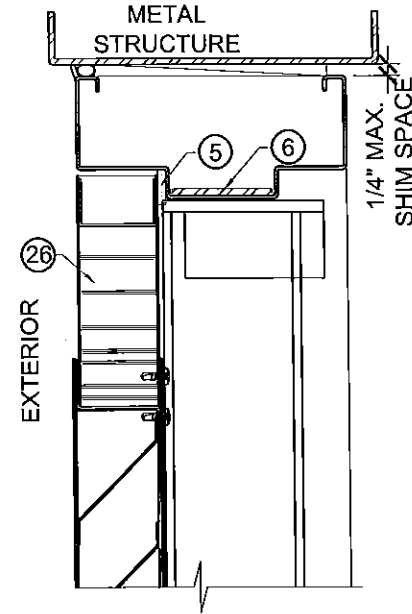

HEAD DETAIL A

TYPICAL ANCHORS W/ EMA (EXISTING MASONRY ANCHOR) @ JAMB:

TYPE A. 5/16\" DIA. ULTRACONS BY 'ELCO' $F_y=155$ KSI $F_u=177$ KSI

(TYPE A1) DIRECTLY INTO 2BY WOOD BUCK

(TYPE A2) DIRECTLY INTO $f'_c=3000$ PSI CONCRETE

1-1/2\" MIN. EMBED

2-1/2\" MIN. EDGE DISTANCE

TYPE B. 3/8\" DIA. HLC SLEEVE ANCHOR BY 'HILTI'

(TYPE B1) DIRECTLY INTO $f'_c=3000$ PSI CONCRETE, 3\" MIN. EDGE DIST.

(TYPE B2) DIRECTLY INTO $f'_c=2000$ PSI CONCRETE BLOCK, 3-1/2\" MIN. EDGE DIST.

1-1/4\" MIN. EMBED

TYPE C. 3/8\" DIA. SLEEVE ANCHOR BY 'WEJ-IT'

DIRECTLY INTO $f'_c=4000$ PSI CONCRETE, 2-3/8\" MIN. EMBED

DIRECTLY INTO $f'_c=2000$ PSI CONCRETE BLOCK, 1-1/4\" MIN. EMBED

2-3/8\" MIN. EDGE DISTANCE

TYPE D. 3/8\" DIA. POWER BOLT BY 'POWERS'

DIRECTLY INTO $f'_c=3000$ PSI CONCRETE

2-1/2\" MIN. EMBED

3\" MIN. EDGE DISTANCE

TYPE E. 5/16\" DIA. SMS OR MACHINE BOLTS (MIN. GRADE 2 CRS) OR STST

INTO METAL STRUCTURES (STEEL OR ALUMINUM 1/8\" MIN. THICK.)

5/8\" MIN. EDGE DISTANCE

STEEL : $F_y=36$ KSI MIN.

ALUMINUM : 6063-T6 MIN.


(STEEL IN CONTACT WITH ALUMINUM TO BE PLATED OR PAINTED)

TYPE G. WIRE ANCHOR ($F_y=60$ KSI) MIN. 10\" LONG


0.173 DIA. STEEL WIRE ANCHORS EMBED INTO CONCRETE BLOCK

SEALANT:

ALL FRAME JOINTS AND CORNERS TO BE SEALED
WITH SILICONE AT PERIMETER

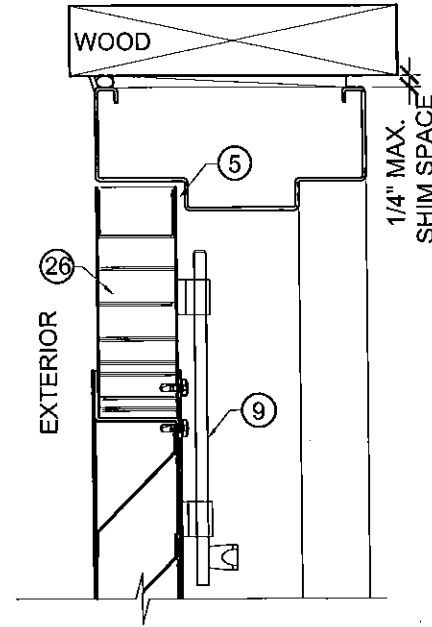

HEAD DETAIL A

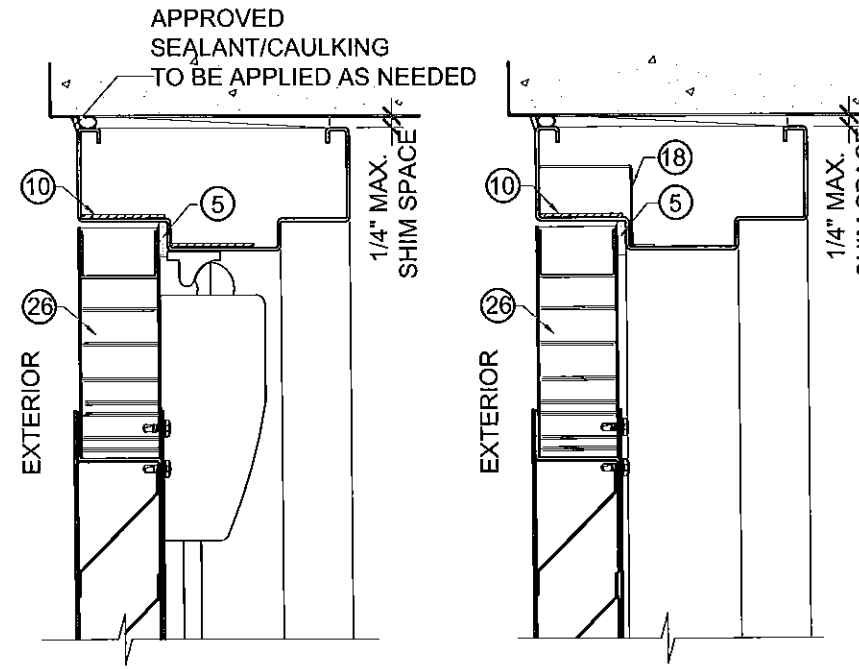

HEAD DETAIL A

HEAD DETAIL A

TYPICAL ANCHORS @ THRESHOLD:

TYPE F. 1/4\" OR 5/16\" DIA. ULTRACONS BY 'ELCO' $F_y=155$ KSI $F_u=177$ KSI

DIRECTLY INTO $f'_c=3000$ PSI MIN. CONCRETE

1-1/2\" MIN. EMBED


2-1/2\" MIN. EDGE DISTANCE

TYPE F1. 1/4\" TAPCON BY ITW $F_y=90$ KSI $F_u=120$ KSI

DIRECTLY INTO $f'_c=3000$ PSI MIN. CONCRETE

1-1/2\" MIN. EMBED

2-1/2\" MIN. EDGE DISTANCE

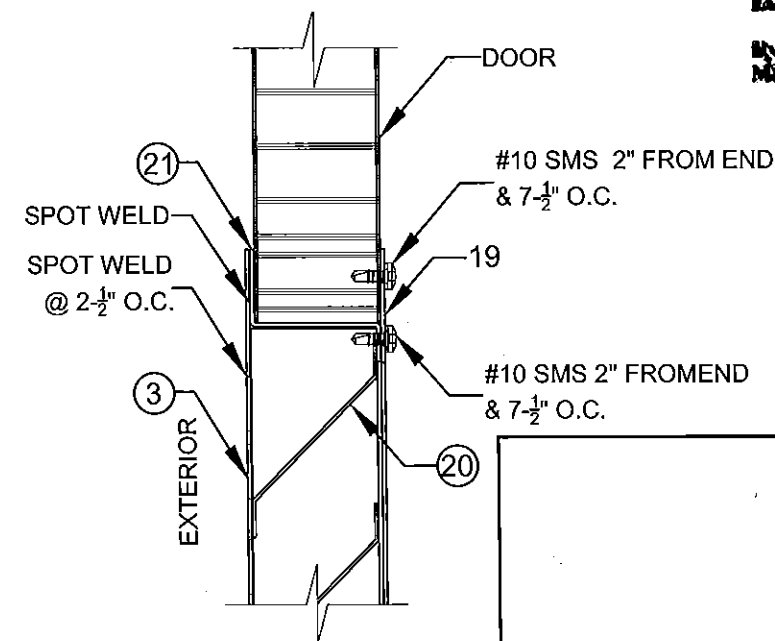

LOUVER DETAIL

PRODUCT REVISED
to comply with the Florida
Building Code
Acceptance No. 15-0526.03
Expiration Date 7/19/16
By: [Signature]
Miami Door Product Control

AUG 03 2015

YIPING WANG, P.E.
FLORIDA REGISTRATION
PE #55983
C.A.N. 28677

MIAMI DADE COUNTY

NO.	DATE	DESCRIPTION
1	05/24/10	AS PER BCCD COMMENTS
2	07/27/15	UPDATE TO 2014 FBC

MCY ENGINEERING, INC.
GLAZING CONSULTANTS

MCY

8501 SW 124 AVE. STE. 205A P: 305.271.0117
MIAMI, FL. 33183 F: 786.573.5063


www.MCYUS.com MCY.Engineering@Att.net

GENSTORM LOUVER OUTSWING STEEL DOOR (LMI)


Gensteel doors

4950 Hickmore, St. Laurent, Quebec, Canada H4T 1K6
Tel: 514.733.1932 Fax: 514.733.3562
www.gensteeldoors.com


DATE	02-05-2009
SCALE	N.T.S.
DRAWN	S.L.
PROJECT	09-015
DRAWING NO.	AD-09-002
SHEET	2 OF 8

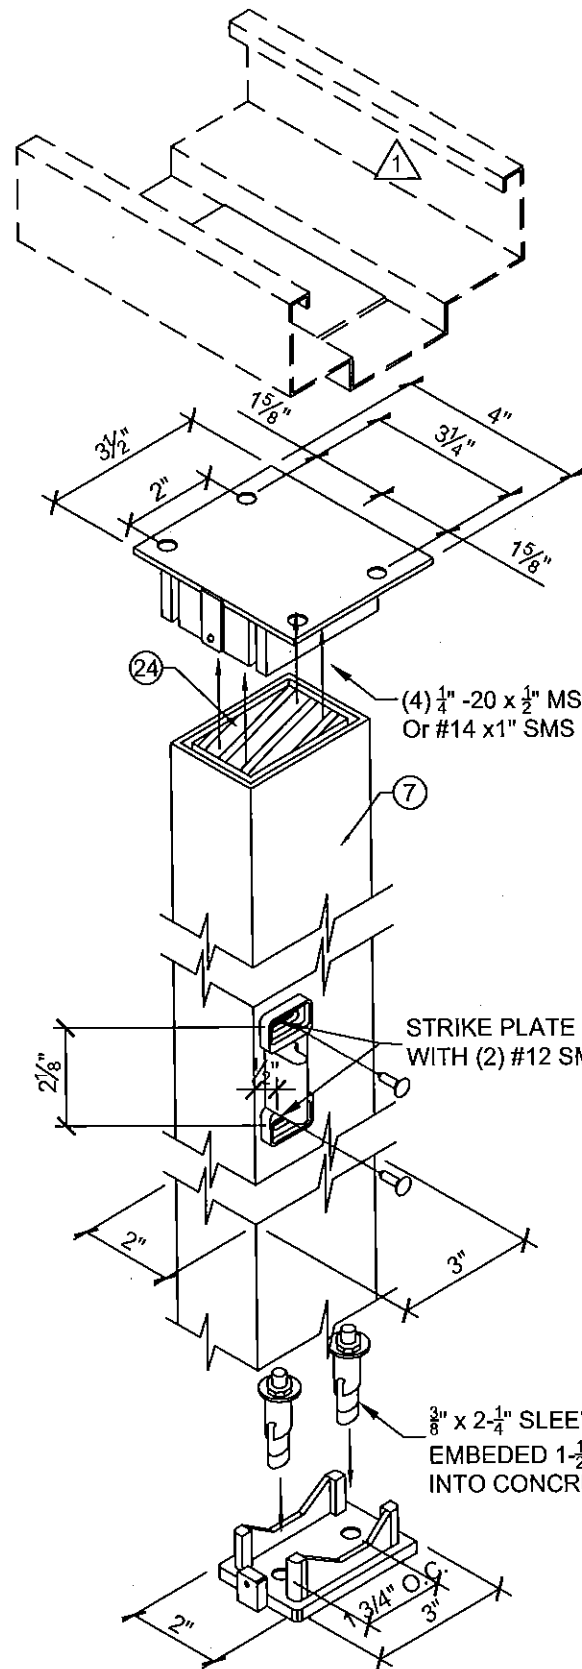

HC822
REMOVABLE MULLION
W/REINFORCEMENT

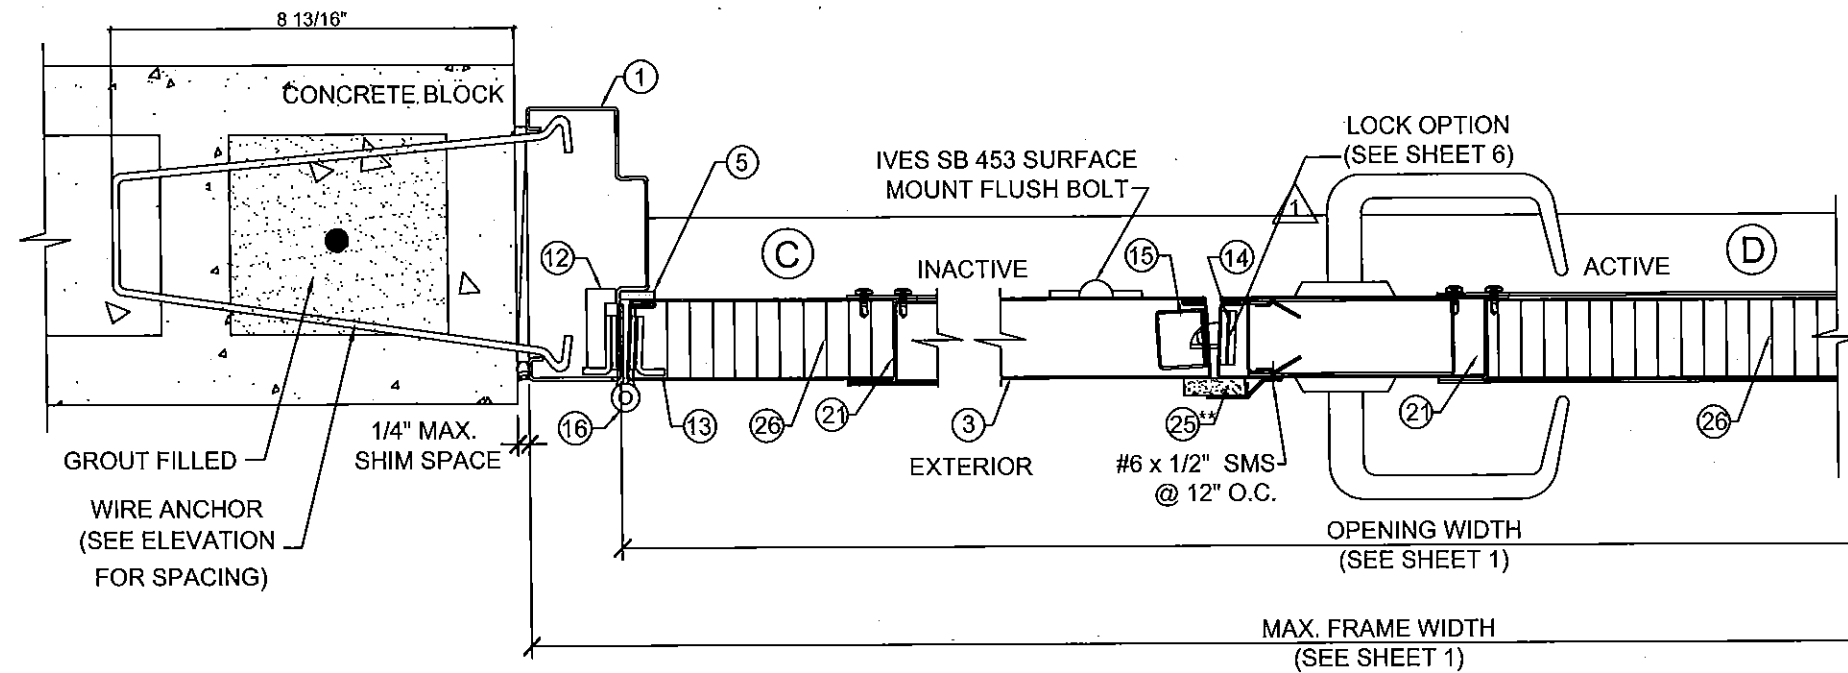

LOCK OPTION # 1
SERIES 8200 SARGENT MORTISE LOCK W/ SURFACE BOLTS (INACTIVE)

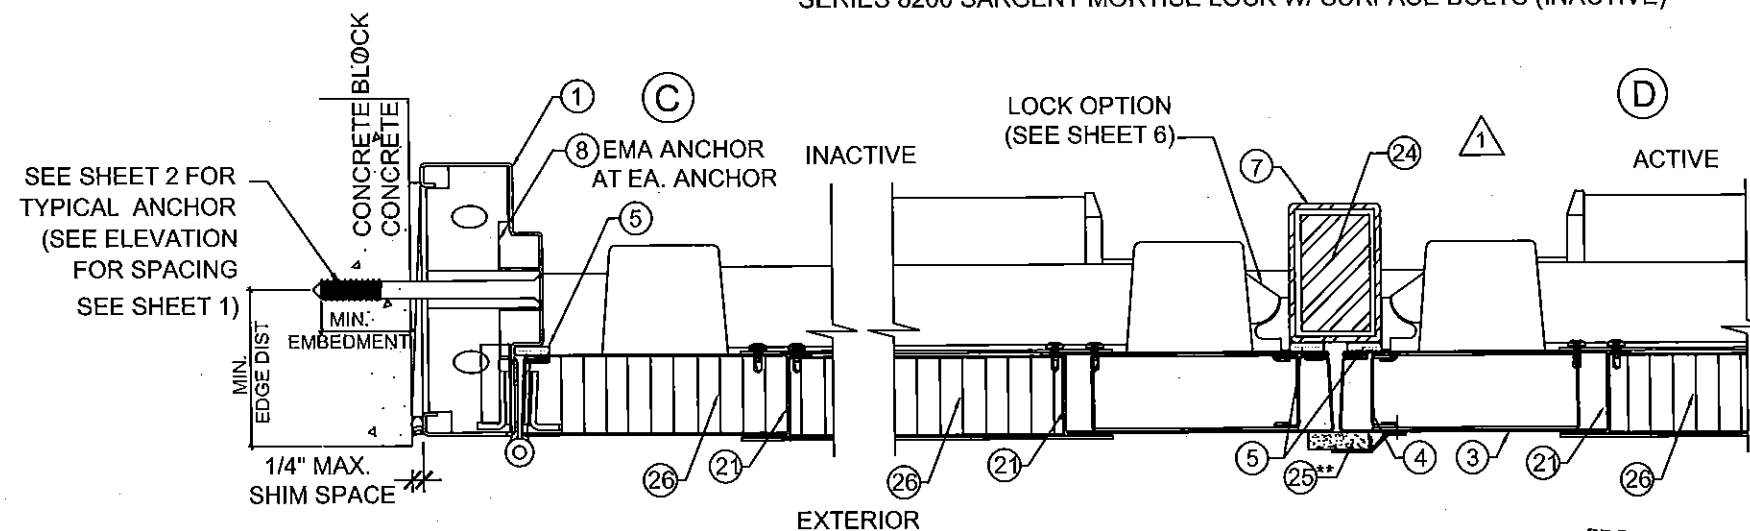

LOCK OPTION # 2
PRECISION HC2100 RIM PANIC EXIT W/ HC822 REINFORCE MULLION

** 22 PEMKO 375 ASTRAGAL W/ SPONGE NEOPRENE

PRODUCT REVISED
as complying with the Florida
Building Code
Acceptance No. 15-0526
Expiration Date 7/14/16
By: [Signature]
Miami Dade Product Council

YIPING WANG, P.E.
FLORIDA REGISTRATION
PE #55983
C.A.N. 28677

MIAMI DADE COUNTY



REVISIONS	
NO	DATE
1	06/24/10 AS PER BOCO COMMENTS
2	07/31/15 UPDATE TO 2014 FBC

MCY ENGINEERING, INC.
GLAZING CONSULTANTS
8501 SW 124 AVE. STE. 205A P: 305.271.0117
MIAMI, FL 33183 F: 786.573.5063
www.MCYUS.com MCY.Engineering@Att.net

GENSTEELDOORS
GENSTEELDOORS L.L.C.
4950 Hickmore, St. Laurent, Quebec, Canada H4T 1K6
Tel: 514.733.1932 Fax: 514.733.3562
www.gensteeldoors.com

DATE	02-05-2009
SCALE	N.T.S.
DRAWN	S.L.
PROJECT	09-015
DRAWING NO.	AD-09-002
SHEET	3 OF 8

AUG 03 2015

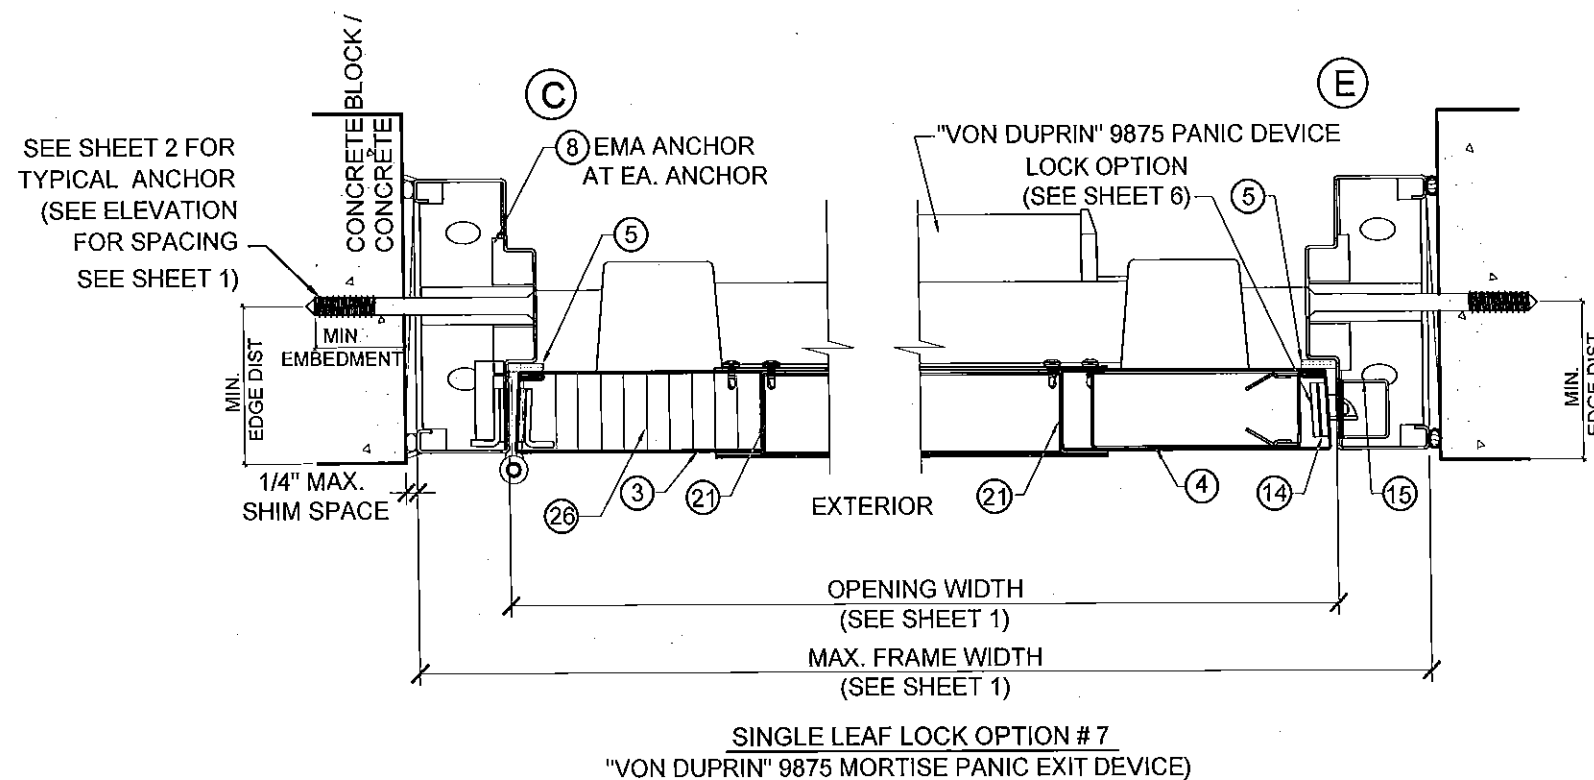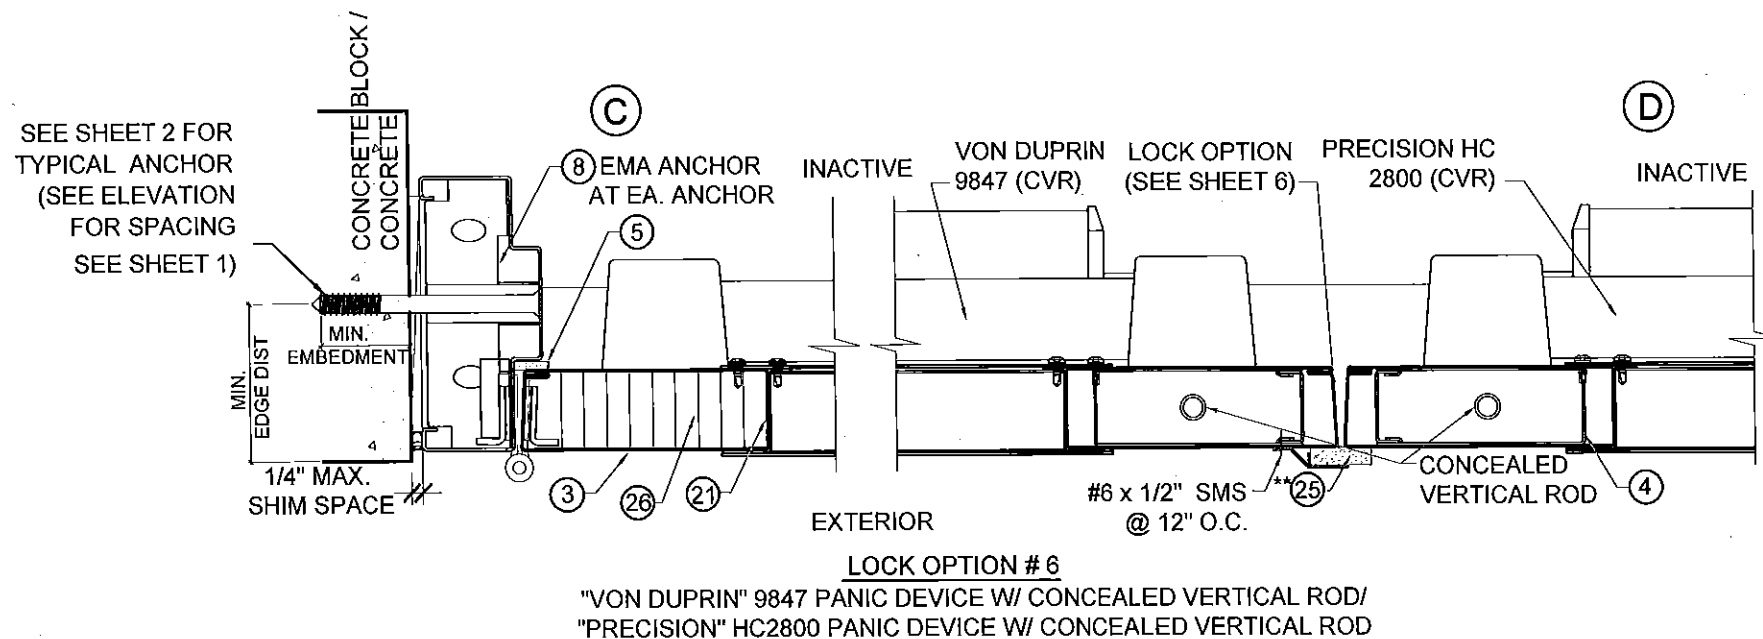

** 22 PEMKO 375 ASTRAGAL W/ SPONGE NEOPRENE

PRODUCT REVISED
as complying with the Florida
Building Code
Acceptance No 15-0526-03
Expiration Date 7/14/16
By 16 Aug 16
Miami Dade Product Control

YIPING WANG, P.E.
FLORIDA REGISTRATION
PE #55983
C.A.N. 28677
NO. 12345

MIAMI DADE COUNTY

AUG 03 2015

REVISIONS	
NO	DATE
1	06/24/10
2	07/11/15

MCY

MCY ENGINEERING, INC.
GLAZING CONSULTANTS

8501 SW 124 AVE. STE. 205A
MIAMI, FL 33183

P: 305.271.0117
F: 786.573.5063

www.MCYUS.com
MCY.Engineering@Att.net

GENSTORM LOUVER OUTSWING STEEL DOOR (LMI)

Gensteeldoors

4950 Hickmore, St. Laurent, Quebec, Canada H4T 1K6
Tel: 514.733.3562
Fax: 514.733.1932
www.gensteeldoors.com


DATE	02-05-2009
SCALE	NTS.
DRAWN	S.L.
PROJECT	09-015
DRAWING NO.	AD-09-002
SHEET 5 OF 8	

LOCK OPTIONS

LOCK OPTIONS FOR DOUBLE DOORS
CAN APPLY TO SINGLE DOORS

HINGES: STEEL MORTISE HINGES 3 PER LEAF.
LOCATED AT 9-5/8" MAX. FROM TOP OF DOOR TO
CENTER LINE OF 1ST HINGE. BALANCE TO BE
SPACED OUT NOT TO EXCEED 37-15/16" MAX. FROM
CL TO CL OF HINGE. TO BE FASTENED BY #12-24 x 1/2"
FLATHEAD MACHINE SCREWS.

OPTION 1

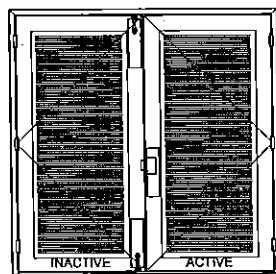

DESIGN LOAD
(FOR SIZES SHOWN ABOVE OR SMALLER)
+80.0 PSF
-80.0 PSF


ACTIVE LEAF:

"SARGENT" 8200 SURFACE MOUNT MORTISE LOCK WITH
HANDLE. WITH SURFACE MOUNT METALLIC DEAD-BOLT.
LOCATED 38" FROM BOTTOM WITH (2) 8-32 x 1/4" FH MS

INACTIVE LEAF:

6-3/4" LONG 18 GA STRIKE BOX TO BE FASTENED BY (2)#12-24
SCREWS
"IVES" SB453 SURFACE MOUNT MANUALLY OPERATED FLUSH
BOLT AT TOP AND BOTTOM. WITH (4) 1/4-20 x 1-3/8" FH MS

SURFACE MOUNT METALLIC STRIKE PLATE AT FRAME HEAD
TO BE FASTENED WITH (2) #10 x 1-1/4" FH SMS

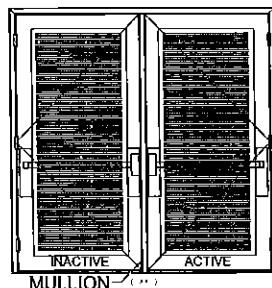

DESIGN LOAD
(FOR SIZES SHOWN ABOVE OR SMALLER)
+65.0 PSF
-65.0 PSF

OPTION 2

(PRECISION RIM EXIT W. MULLION)

ACTIVE LEAF:

"PRECISION" HC2100 RIM EXIT MECHANISM. SURFACE MOUNT
TWO POINT LOCK SYSTEM WITH ACTIVATING PANIC DEVICE
LOCATED 41-3/4" FROM BOTTOM WITH BY (4) 10-20 x 1-1/4" OH
MS


INACTIVE LEAF:

"PRECISION" HC2100 RIM EXIT MECHANISM. SURFACE MOUNT
TWO POINT LOCK SYSTEM WITH PANIC DEVICE LOCATED
41-3/4" FROM BOTTOM WITH BY (4) 1/4-20 x 1" FH MS

REINFORCED MULLION:

HC822 PRECISION HARDWARE REMOVABLE WITH (4) 1/4" 20 x 1/2"
MS OR #14 x 1" SMS AT TOP. 3/8" x 2-1/4" SLEEVE ANCHOR
EMBEDDED 1-1/2" INTO CONCRETE AT BOTTOM.

OPTION 4

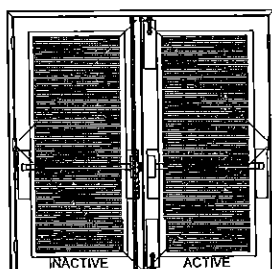


DESIGN LOAD
(FOR SIZES SHOWN ABOVE OR SMALLER)
+65.0 PSF
-65.0 PSF

ACTIVE LEAF:

"PRECISION" HC2300 MORTISE PANIC EXIT. SURFACE MOUNT
MANUALLY OPERATED FLUSH BOLT AT TOP AND BOTTOM.
WITH (4) 10 x 1-1/4" FH SMS

INACTIVE LEAF:

"PRECISION" HC2800 CONCEALED VERTICAL ROD. SURFACE
MOUNT TWO POINT LOCK SYSTEM WITH "PRECISION" PANIC
DEVICE LOCATED 40" FROM BOTTOM WITH (4) 10-24 x 1-1/4"
OH MS

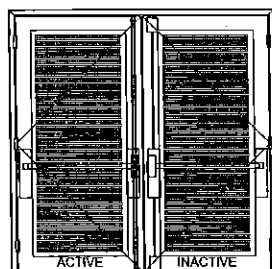

DESIGN LOAD
(FOR SIZES SHOWN ABOVE OR SMALLER)
+65.0 PSF
-65.0 PSF

ACTIVE LEAF:


"PRECISION" HC2800 CONCEALED VERTICAL ROD. SURFACE
MOUNT TWO POINT LOCK SYSTEM WITH PRECISION PANIC
DEVICE WITH (4) 10-24 x 1-1/4". LOCATED 39-1/2" FROM
BOTTOM

INACTIVE LEAF:

"PRECISION" HC2200 SURFACE VERTICAL ROD. SURFACE
MOUNT TWO POINT LOCK SYSTEM WITH PRECISION PANIC
DEVICE WITH (4) 10-24 x 1-1/4" OH MS. LOCATED 39-1/2" FROM
BOTTOM

(2)-SURFACE MOUNT METALLIC STRIKE PLATE AT HEAD TO
BE FASTENED WITH (2) 1/4-20 FH MS

OPTION 6

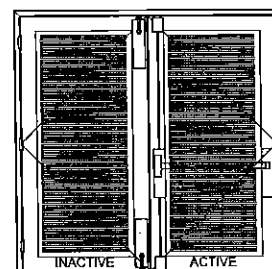


DESIGN LOAD
(FOR SIZES SHOWN ABOVE OR SMALLER)
+80.0 PSF
-80.0 PSF

ACTIVE LEAF:

"PRECISION" HC2200 SURFACE VERTICAL ROD.
(4) 10-24 x 1-1/4" OH MS. LOCATED 39-3/4" FROM BOTTOM

INACTIVE LEAF:

"IVES" SB453 SURFACE MOUNT MANUALLY OPERATED FLUSH
BOLT. TO BE FASTENED WITH (4) 12 x 1-1/4" FH MS

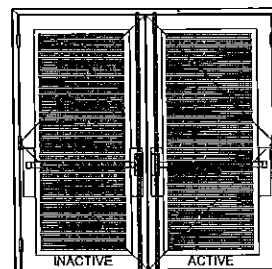

DESIGN LOAD
(FOR SIZES SHOWN ABOVE OR SMALLER)
+80.0 PSF
-80.0 PSF

ACTIVE LEAF:

"VON DUPRIN" 9847 CONCEALED VERTICAL ROD WITH PANIC
DEVICE WITH (2) 8-32 x 3/8" FH MS. LOCATED 39-3/4" FROM
BOTTOM

INACTIVE LEAF:

"PRECISION" HC2800 CONCEALED VERTICAL ROD. SURFACE
MOUNT TWO POINT LOCK SYSTEM WITH PANIC DEVICE WITH
(4) 10-24 x 1-1/4". LOCATED 39-1/2" FROM BOTTOM

OPTION 8

DESIGN LOAD
(FOR SIZES SHOWN ABOVE OR SMALLER)
+80.0 PSF
-80.0 PSF

SINGLE PANEL DOOR ONLY:

"PRECISION" HC2100 RIM EXIT MECHANISM.
SURFACE MOUNT TWO POINT LOCK SYSTEM WITH
ACTIVATING PANIC DEVICE LOCATED 41-3/4" FROM
BOTTOM WITH BY (4) 10-20 x 1-1/4" OH MS




OPTION 7


DESIGN LOAD
(FOR SIZES SHOWN ABOVE OR SMALLER)
+65.0 PSF
-65.0 PSF

SINGLE PANEL DOOR ONLY:

"VON DUPRIN" 9875 MORTISE PANIC EXIT WITH (2) 8-32 x 3/8"
FH MS.
LOCATED 39-3/4" FROM BOTTOM

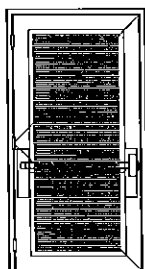

PRODUCT REVISED
as complying with the Florida
Building Code
Acceptance No. 15-052603
Expiration Date 7/14/16
by *Ismael L. Llanos*
Miami Dade Product Control

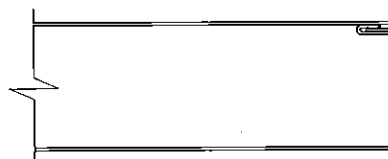

DOOR EDGE CONSTRUCTION

YIPING WANG, P.E. FLORIDA REGISTRATION PE #55983 C.A.N. 28677	
DATE	02-05-2009
SCALE	NTS.
DRAWN	S.L.
PROJECT	09-015
DRAWING NO. AD-09-002	
SHEET 6 OF 8	

MIAMI DADE COUNTY

AUG 03 2015

NO.	DATE	DESCRIPTION
1	05/24/10	AS PER DCOO COMMENTS
2	07/31/15	UPDATE TO 2014 FBC

MCY ENGINEERING, INC.
GLAZING CONSULTANTS

MCY

8501 SW 124 AVE. STE. 205A P: 305.271.0117
MIAMI, FL. 33183 F: 786.573.5063



















www.MCYUS.com
www.MCYEngineering@Att.net

GENSTORM LOUVER OUTSWING STEEL DOOR (LMI)

gensteeldoors

4950 Hickmore, St. Laurent, Quebec, Canada H4T 1K6
Tel: 514.733.1932
Fax: 514.733.3562
www.gensteeldoors.com

DATE	02-05-2009
SCALE	NTS.
DRAWN	S.L.
PROJECT	09-015
DRAWING NO. AD-09-002	
SHEET 6 OF 8	

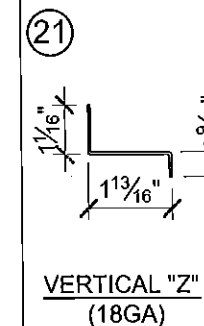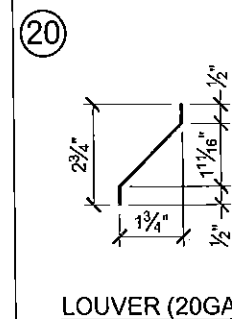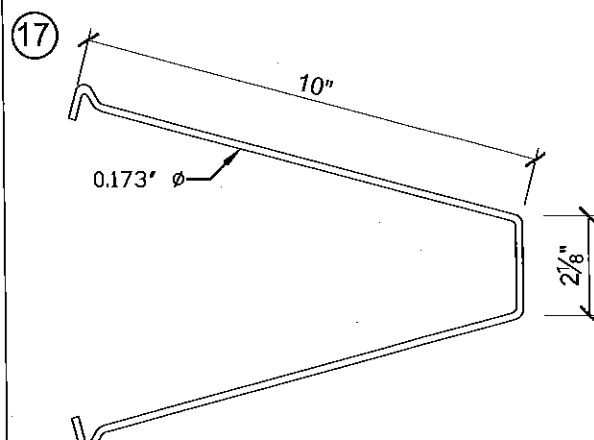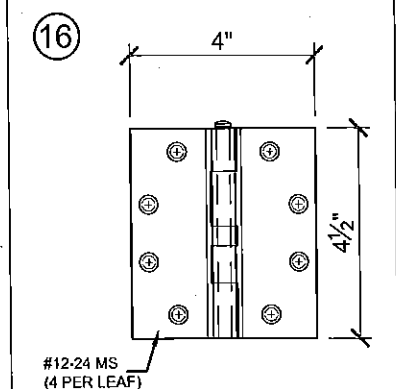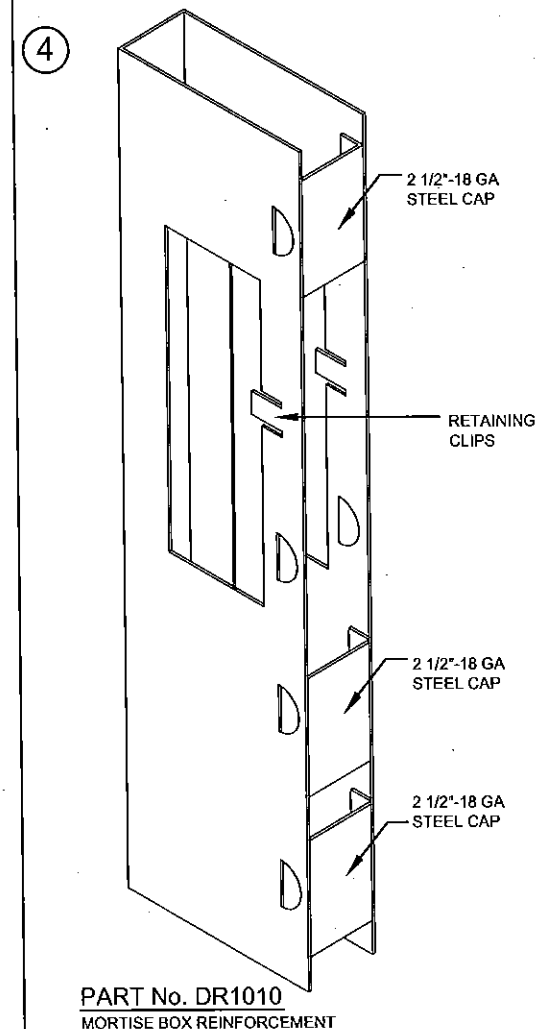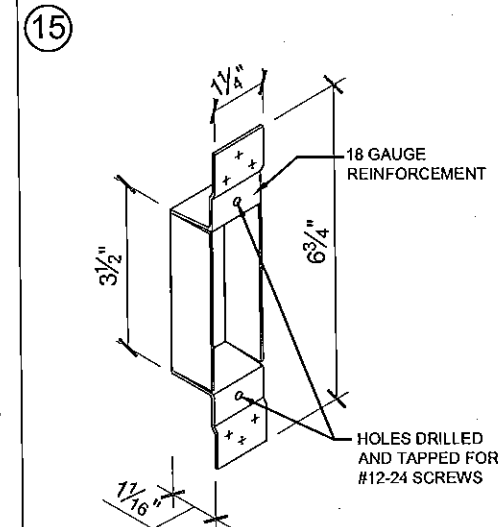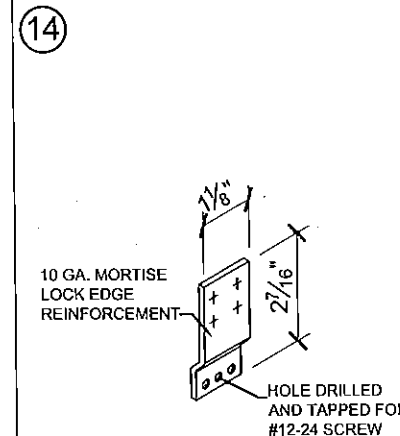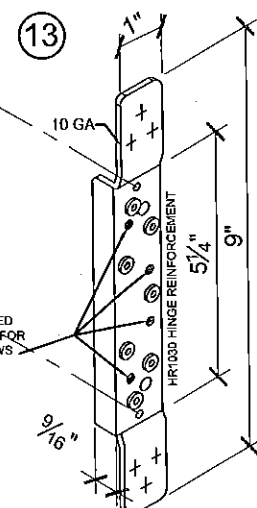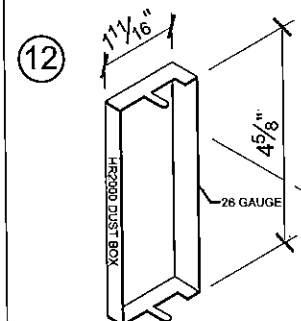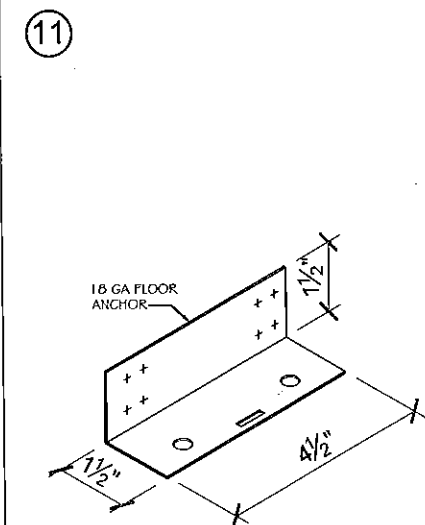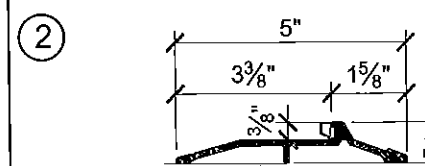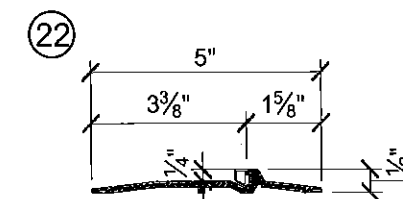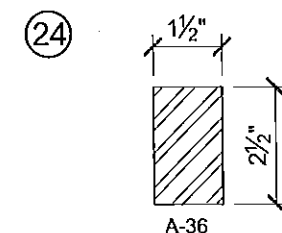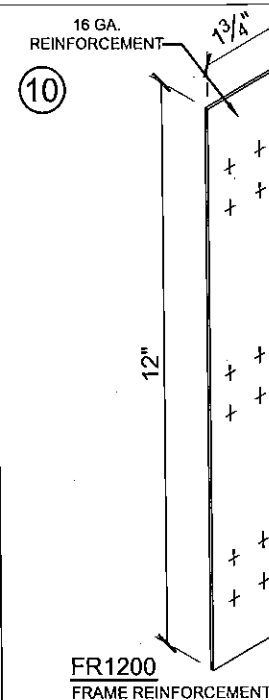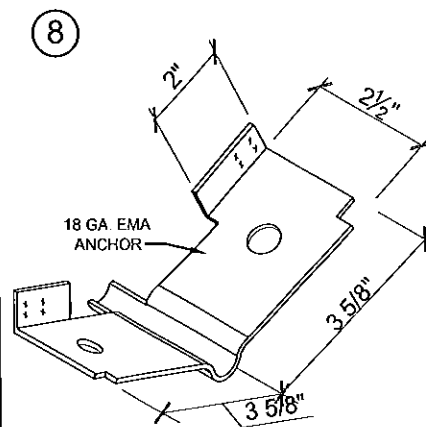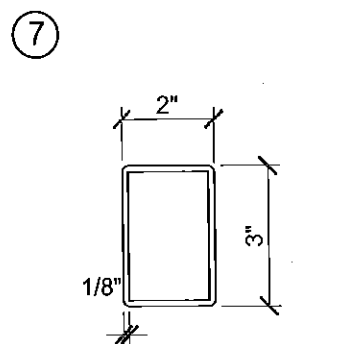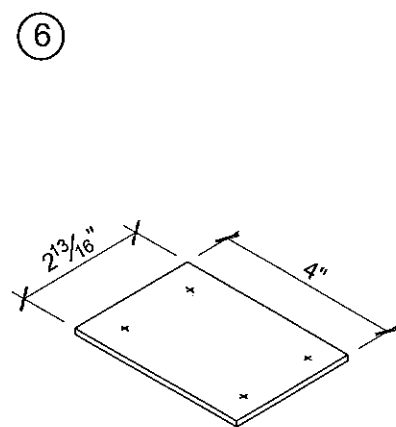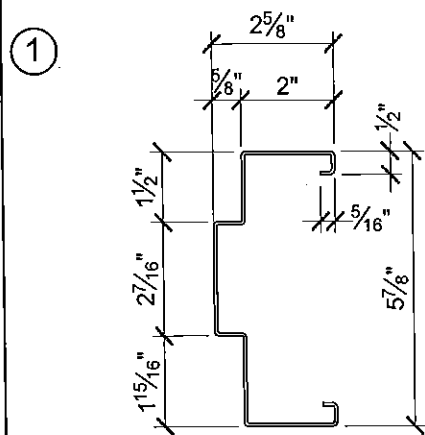

PRODUCT REVISED
as complying with the Florida
Building Code
Acceptance No. 15-052603
Expiration Date 7/14/16
by Chang L. Chrus
Miami-Dade Product Control

YIPING WANG, P.E.
FLORIDA REGISTRATION
PE #55983
C.A.N. 28677

MIAMI DADE COUNTY

NO. DATE		DESCRIPTION
1	05/24/10	AS PER. BOCO COMMENTS
2	07/31/15	UPDATE TO 2014 FBC

MCY ENGINEERING, INC.

3

3501 SW 124 AVE. STE. 205A P: 305.271.0117
MIAMI, FL 33183 F: 786.573.5063

788.373.3063
MCY.Engineering@Att.net

GENSTORM LOUVER OUTSWING STEEL DOOR (LMI)

STREET

4950 Hickmore, St. Laurent, Quebec, Canada H4T 1K6

4950 Hickmore, St. Laurent, Quebec, Canada
Tel: 514.733.3562 Fax: 514.733.1932

Fax: 514.733.1932

DATE	02-05-20
SCALE	NTS.
DRAWN	S.L.
PROJECT	09-015


DRAWING NO.
AD-09-0

SHEET 7 OF 10

AUG 03 2015

BILL OF MATERIALS

ITEM	PART No.	MATERIAL	QTY.	DESCRIPTION	MANUFACTURER/SUPPLIER/ REMARKS
1	-	STEEL OR ST/ST	AS REQD.	FRAME HEAD/JAMB (5-7/8" x 2")	18 GA. (0.048MIN.) Fy= 42KSI MIN.
2	PMK177	ALUM.	1	THRESHOLD WITH THERMO SEAL INSERT ¹	PEMKO 177AT
3	-	STEEL OR ST/ST	AS REQD.	3/4" SQUARE DOOR PANEL SPOT WELDED GRILL AT EXTERIOR FACE	20 18 GA. (0.036MIN.) Fy= 42 KSI MIN.
4	DR1010	STEEL	AS REQD.	MORTISE BOX REINFORCEMENT	GENSTEEL
5	P 387	-	AS REQD.	PEMKO 387 CLOSED CELL SPONGE WEATHERSTRIP	PEMKO
6	-	STEEL	AS REQD.	² 2-3/8" x 4" 12 GA. STEEL REINFORCEMENT	GENSTEEL
7	HC822	STEEL	AS REQD.	2" X 3" X 1/8" REMOVABLE MULLION	PRECISION HARDWARE HC822 Fy=46 KSI
8	FA3010	STEEL	AS REQD.	EXISTING MASONRY ANCHOR	GENSTEEL
9	SB453	-	AS REQD.	SURFACE BOLT	IVES SB453
10	FR1200	STEEL	AS REQD.	1-3/4" x 12" 16 GA. FRAME REINFORCEMENT	GENSTEEL
11	FA1040	STEEL	2	FLOOR ANCHOR 18 GA. (1-1/2" x 1-1/2" x 4-1/2" LG)	GENSTEEL
12	HR2000	STEEL	3 PER LEAF	HINGE DUSTBOX	GENSTEEL
13	HR1030	STEEL	3 PER LEAF	HINGE REINFORCEMENT WELDED TO FRAME	GENSTEEL
14	DR1700	STEEL	AS REQD.	MORTISE LOCK EDGE REINFORCEMENT WELDED	GENSTEEL
15	FR1100	STEEL	AS REQD.	ASA STRIKE BOX	GENSTEEL
16	179-454	STEEL	3 PER LEAF	DOREX, HAGER #179-454-15 HINGE	STANLEY
17	FA3030	STEEL	AS REQD.	MASONRY WIRE ANCHOR	.173 DIA. Fy=60 KSI
18	-	STEEL	AS REQD.	20GA. DUSTBOX	GENSTEEL
19	-	STEEL	AS REQD.	2" x .105" PERFORATED STEEL PLATE	GENSTEEL
20	-	STEEL	AS REQD.	20 GA. LOUVER BLADES	GENSTEEL
21	-	STEEL	AS REQD.	VERTICAL "Z"	GENSTEEL
22	PMK 2005AT	ALUM.	AS REQD.	OPTIONAL THRESHOLD WITH THERMO SEAL INSERT	PEMKO 2005AT
23	PEMKO0315-N	-	1 PER LEAF.	WEATHERSTRIP AT BOTTOM OF PANEL	PEMKO
24	-	STEEL	1 PER MULLION	1 1/2" x 2 1/2" FULL LENGTH STEEL BAR REINFORMENT	A36 PRECISION HARDWARE HC822 INSERT
25	PEMKO P375	-	AS REQD.	PEMKO 375CR ASTRAGAL WITH SPONGE NEOPRENE	PEMKO WEATHERSTRIPPING
26	HONEYCOMB	ALUM.	AS REQD.	INSIDE OF DOOR PANEL	GENSTEEL

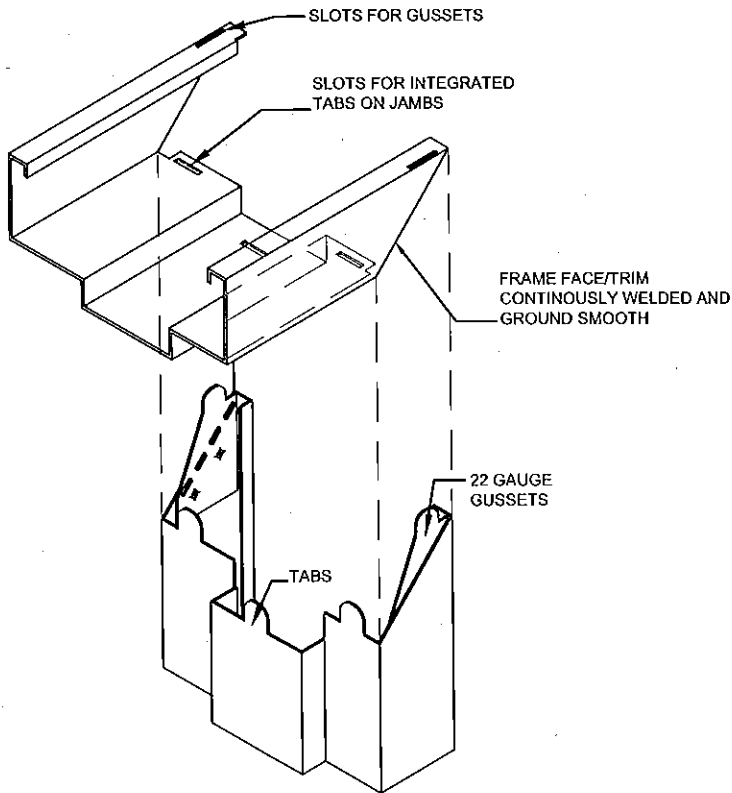

CORNER FRAME CONSTRUCTION

PRODUCT REVISED
as complying with the Florida
Building Code
Acceptance No 15-0526-03
Expiration Date 7/14/16
Michael D. Chaudhary
Miami Dade Product Control

YIPING WANG, P.E. FLORIDA REGISTRATION PE #55983 C.A.N. 28677	
<i>Y. Wang</i>	
MIAMI DADE COUNTY	

REVISIONS

NO	DATE	DESCRIPTION
1	06/24/10	AS PER BCCO COMMENTS
2	07/31/15	UPDATE TO 2014 FBC

MCY

MCY ENGINEERING, INC.
GLAZING CONSULTANTS

8501 SW 124 AVE. STE. 205A P. 305.271.0117
MIAMI, FL. 33183 F. 786.573.5063
www.MCYUS.com MCY.Engineering@Att.net

GENSTORM LOUVER OUTSWING STEEL DOOR (LMI)

1

gensteeldoors

4950 Hickmore, St. Laurent, Quebec, Canada H4T 1K6
Tel: 514.733.1932 Fax: 514.733.3562
www.gensteeldoors.com

DATE	02-05-2009
SCALE	NIS
DRAWN	S.L.
PROJECT	09-015
DRAWING NO. AD-09-002	
SHEET 8 OF 8	